




CONVEYOR & STORAGE SOLUTIONS, INC.
 4428 GLACIER AVE., SAN DIEGO, CA 92120
 PHONE 619-255-1428, FAX 619-255-2076
 WWW.CSSYES.COM

SCALE:	1/8"=1'-0"
DATE:	DEC 2011
PROPOSAL:	
DRAWN BY:	BRK
SALES:	

MEZZANINE D

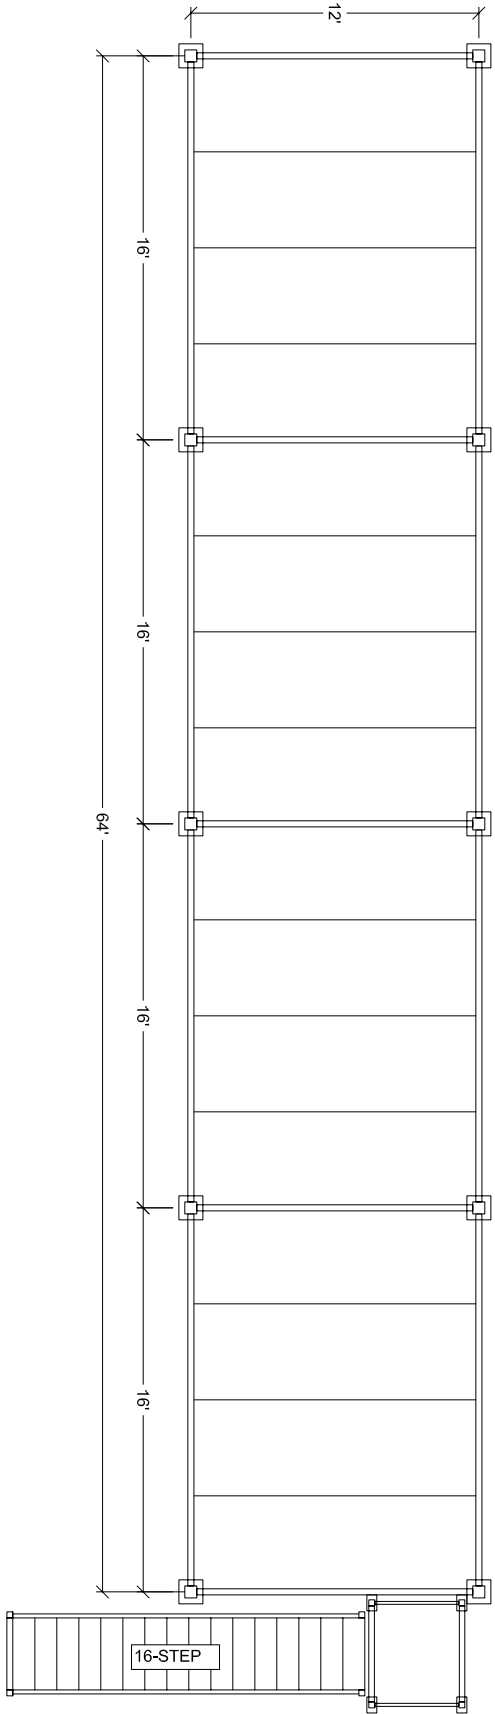

MEZZANINE D - 768 SQ FT
TOP OF DECK: 9'-6"
CLEARANCE: 8'-0"
SOLID COMP DECK MEZZANINE FLOOR
DESIGNED TO 125PSF